



FRONT ELEVATION
SCALE: 1/4"=1'-0"



REAR ELEVATION
SCALE: 1/4"=1'-0"



RIGHT ELEVATION


SCALE: 1/4"=1'-0"



LEFT ELEVATION


SCALE: 1/4"=1'-0"

AREA CALCULATIONS			
HEATED (SQ. FT.)		UNHEATED (SQ. FT.)	
BASEMENT:	N/A	PORCH:	175
1ST FLOOR:	972	COV. DECK:	233
2ND FLOOR:	1138	STOOP:	25
REC ROOM:	664	BALCONY:	86
TOTAL:	2774	TOTAL:	519
(HEATED)		(UNHEATED)	
OVERALL DIMENSION		UNFINISHED (SQ. FT.)	
WIDTH:	34'-2"		
DEPTH:	47'-4"		

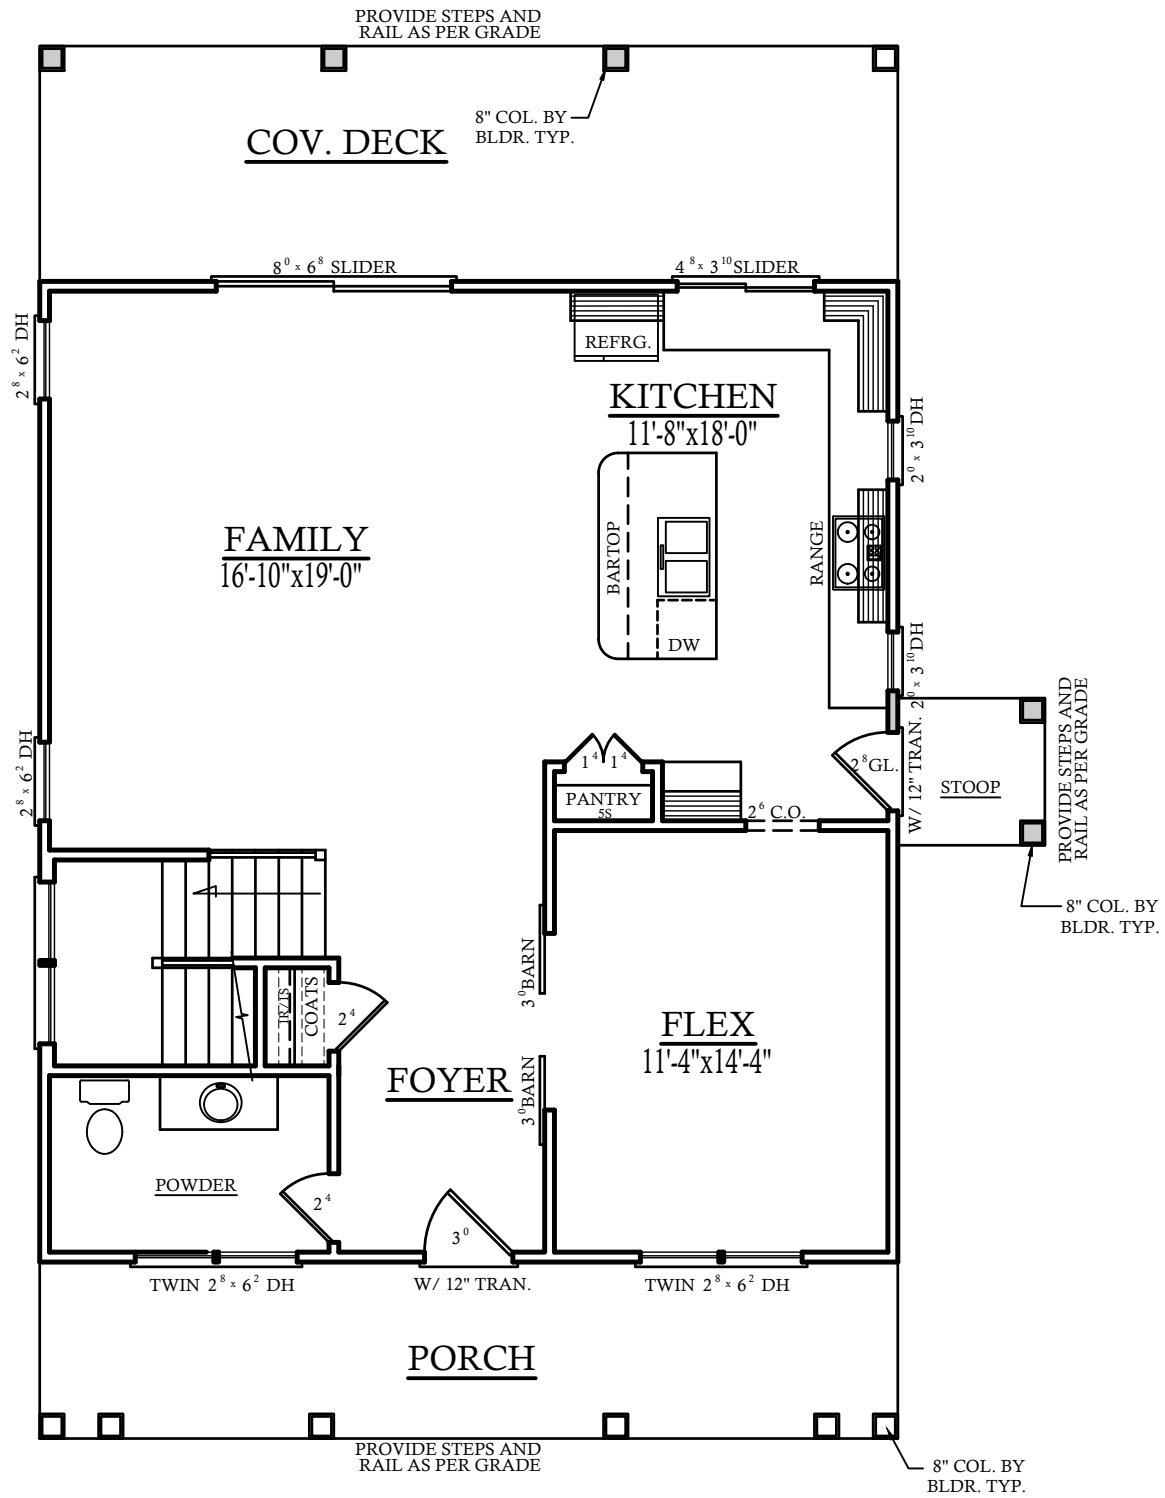


FIRST FLOOR PLAN SCALE: 1/4"=1'-0"

9'-0" CLG. HGT. U.N.O.
SET WINDOWS @ 7'-10" U.N.O.

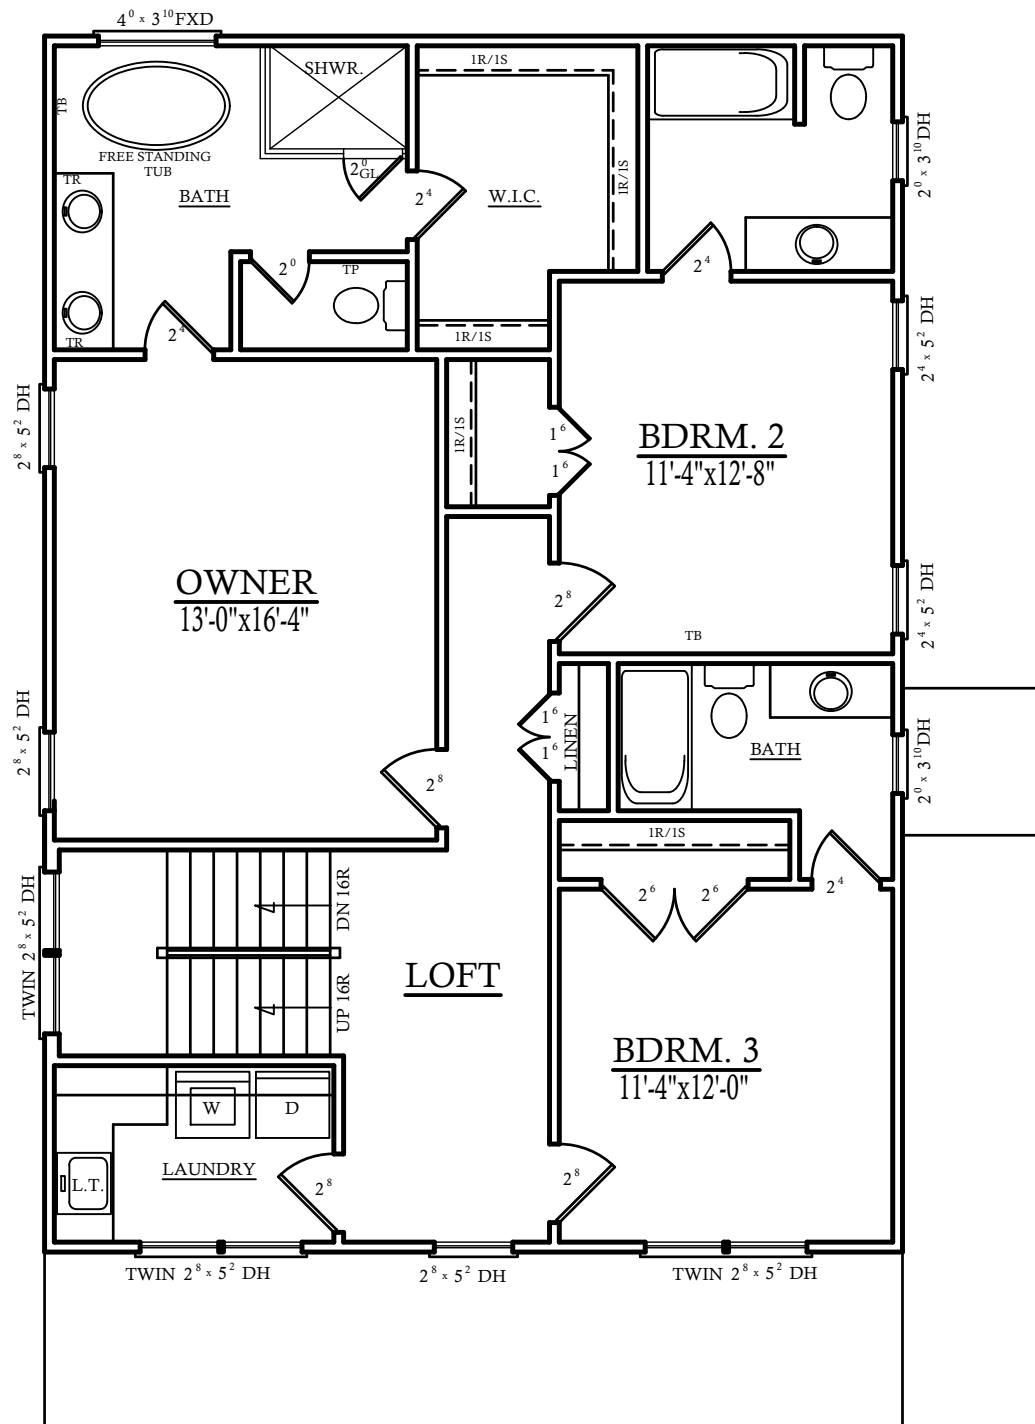

SECOND FLOOR PLAN SCALE: 1/4"=1'-0"
 9'-0" CLG. HGT. U.N.O.
 SET WINDOWS @ 7'-6" U.N.O.

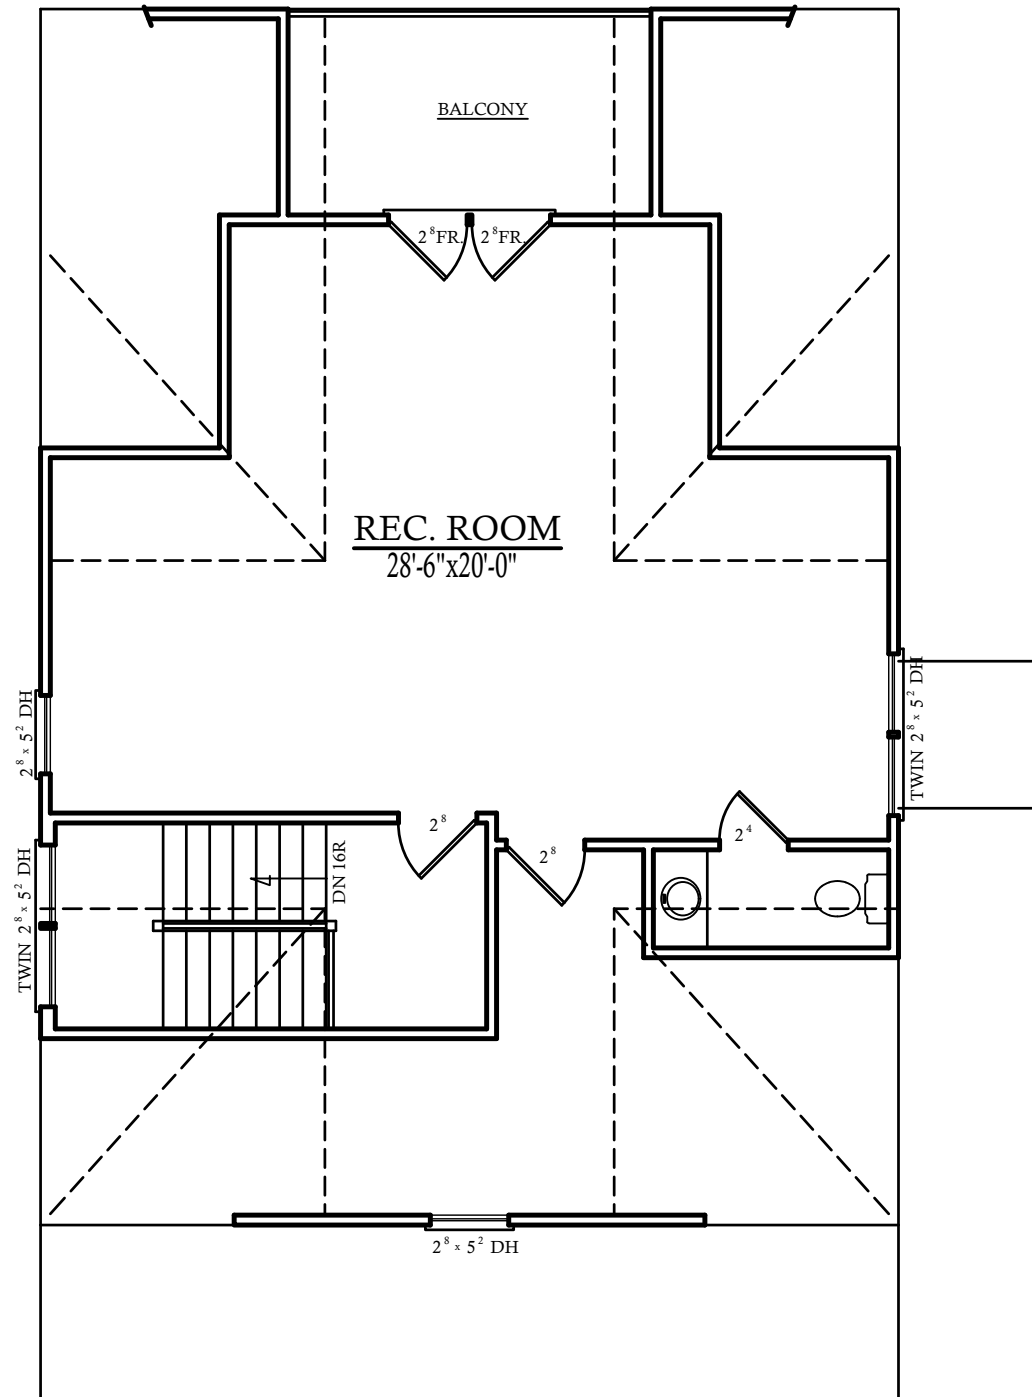

THIRD FLOOR PLAN SCALE: 1/4"=1'-0"

8'-0" CLG. HGT. U.N.O.
SET WINDOWS @ 6'-8" U.N.O.